


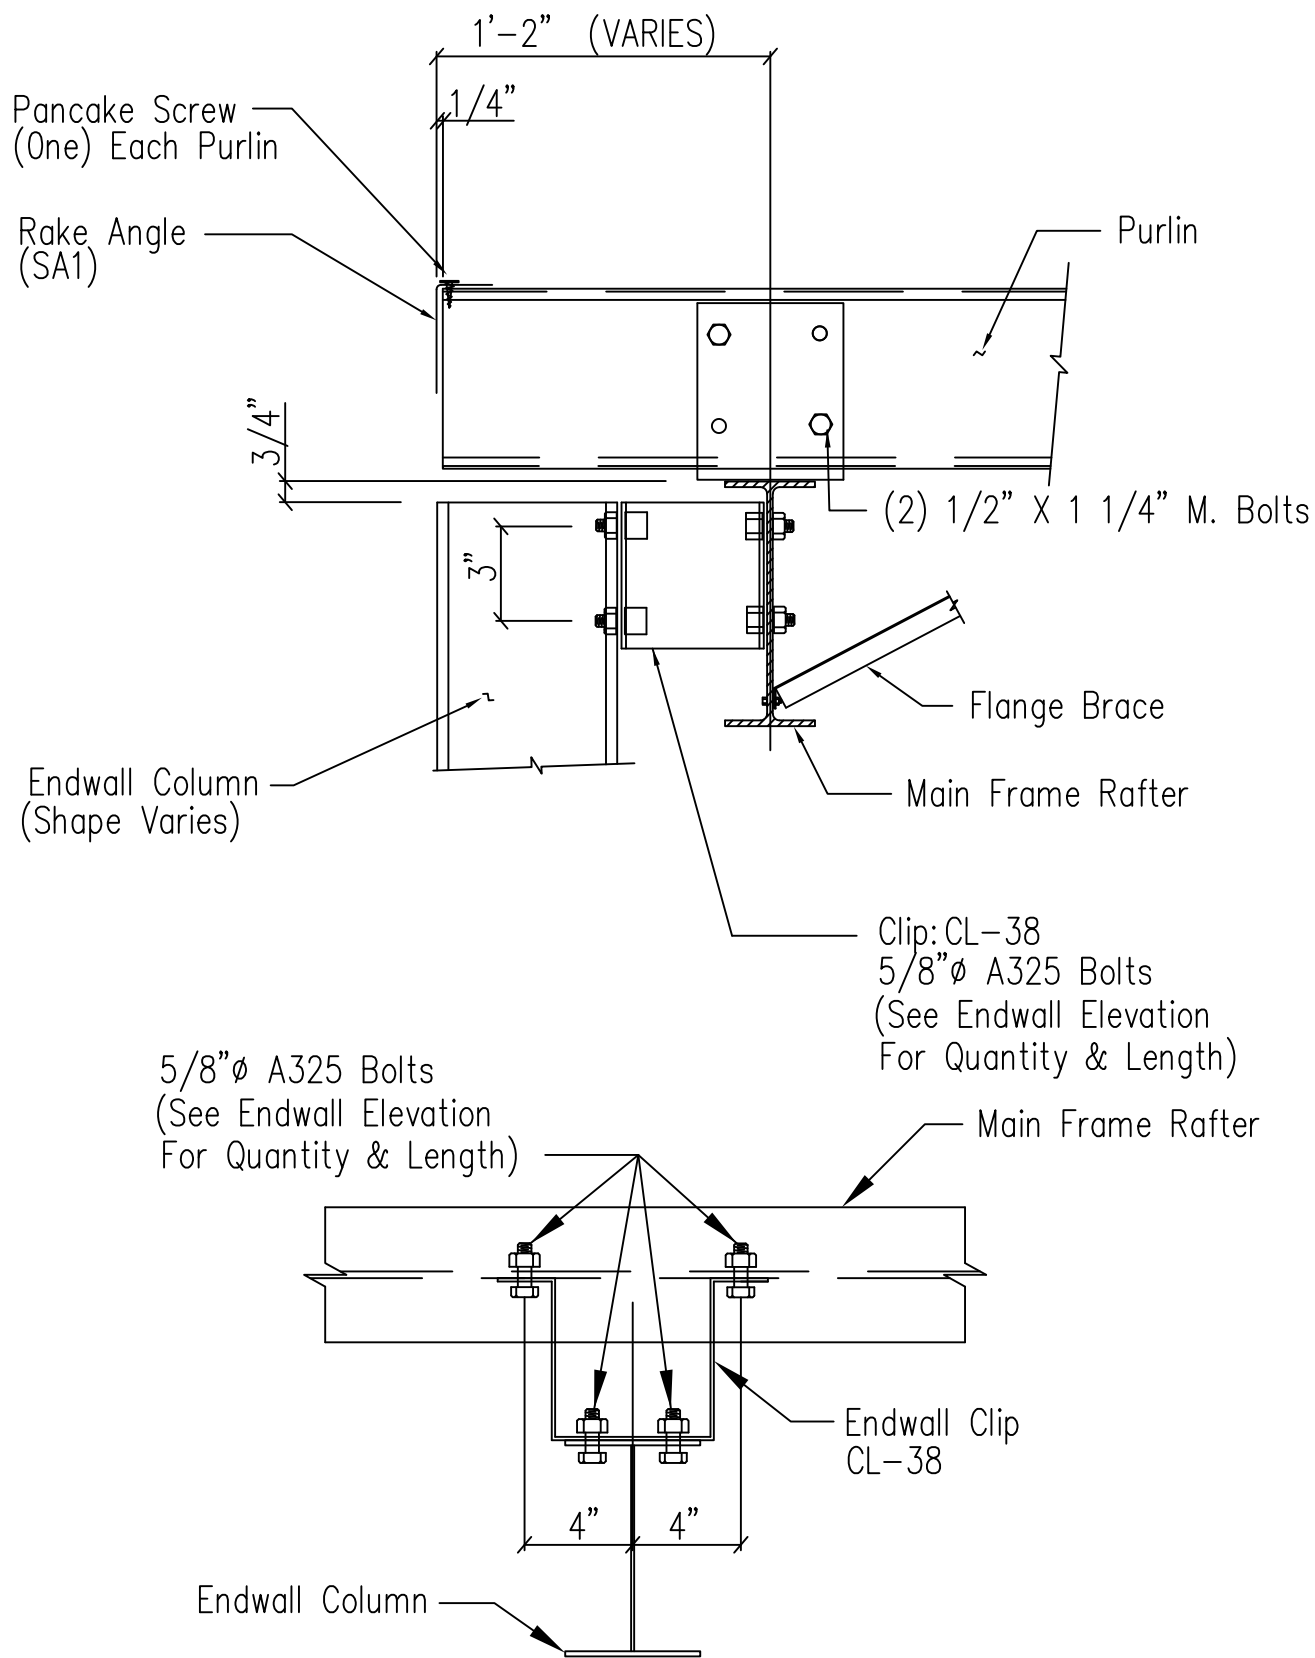

WF Column to Main Frame Rafter Connection

Flush Endwall

DRAWING NO.

SD20